



N:\CACADD\HR0996\FIGURES\0996F004.dwg 8/04/06 10:40 SBerdy

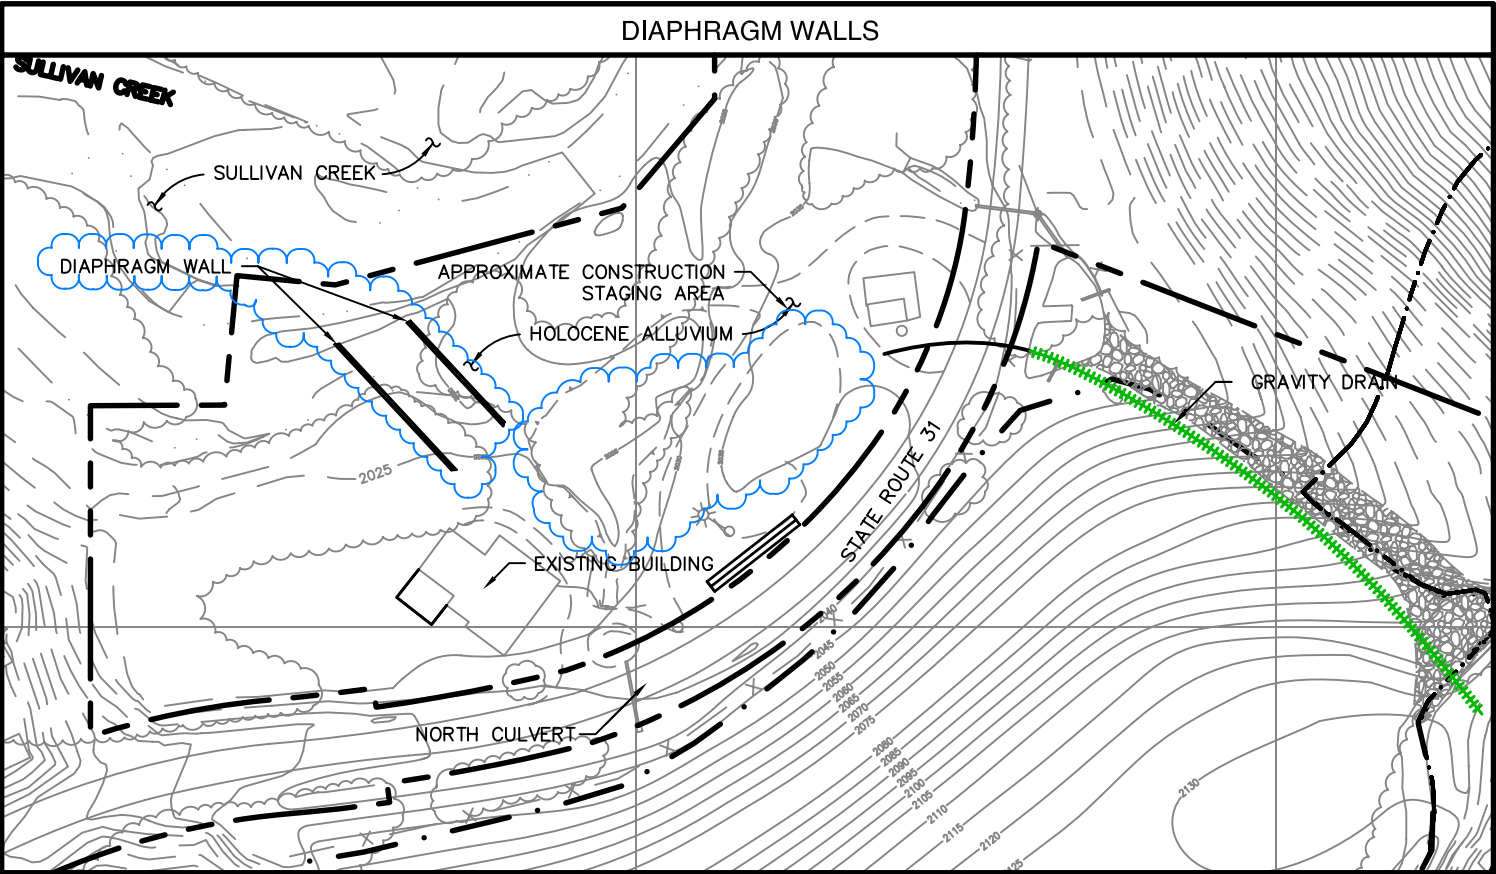



ACTIVITIES

1. BUILD WORKING PLATFORM
2. INSTALL GUIDE WALL
3. EXCAVATE TRENCH UNDER SLURRY
4. INSTALL STEEL REINFORCEMENT
5. INSTALL CEMENT MIXTURE
6. ALLOW CEMENT TO CURE

**LEGEND**

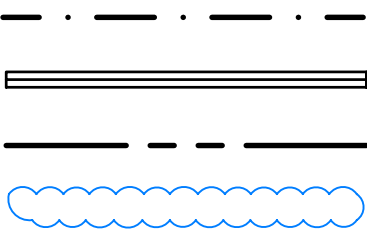

CLOSED CKD PILE (EXTENTS)  
PILOT SYSTEM  
PROPERTY BOUNDARY  
FOCUS OF ACTIVITY

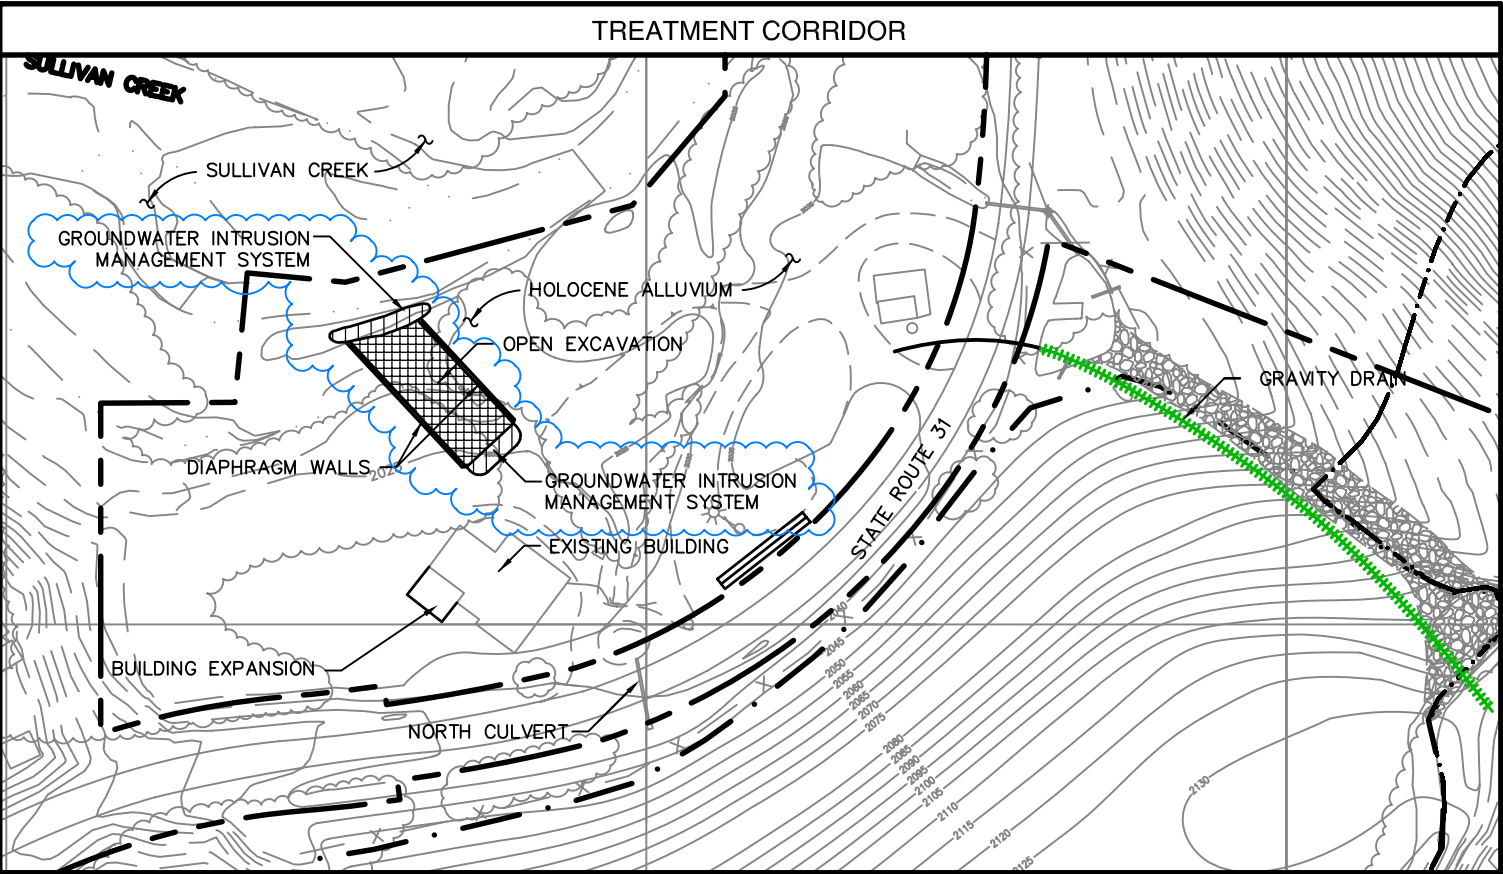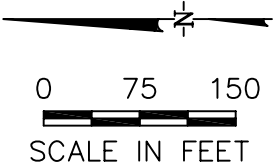

ACTIVITIES

1. INSTALL GROUNDWATER INTRUSION MANAGEMENT SYSTEM
2. PROGRESSIVELY EXCAVATE, DEWATER, AND ANCHOR DIAPHRAGM WALLS
3. APPLY GUNITE TO FLOOR OF CORRIDOR
4. INSTALL CARBON DIOXIDE COMPONENTS
5. BACKFILL CORRIDOR AS CARBON DIOXIDE COMPONENTS ARE INSTALLED



**GEOSYNTEC CONSULTANTS**

CONCEPTUAL CONSTRUCTION SEQUENCE (4 OF 7)  
LEHIGH CEMENT COMPANY CLOSED CKD PILE SITE  
METALINE FALLS, WASHINGTON

FIGURE NO.	4-4
PROJECT NO.	HR0996-03
DATE:	JUNE 2006